
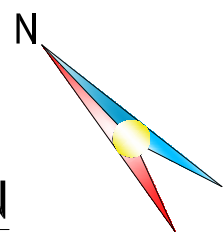


NOTE: ALL STRUCTURAL ITEMS (FOOTING, BEAMS, ROOF STRUCTURES) MUST BE REFERRED TO ENGINEER SPECIFICATION ONLY. ANY DIFFERENCES IN MEASUREMENT ON SITE HAVE TO BE REPORTED DIRECTLY TO PROJECT MANAGER

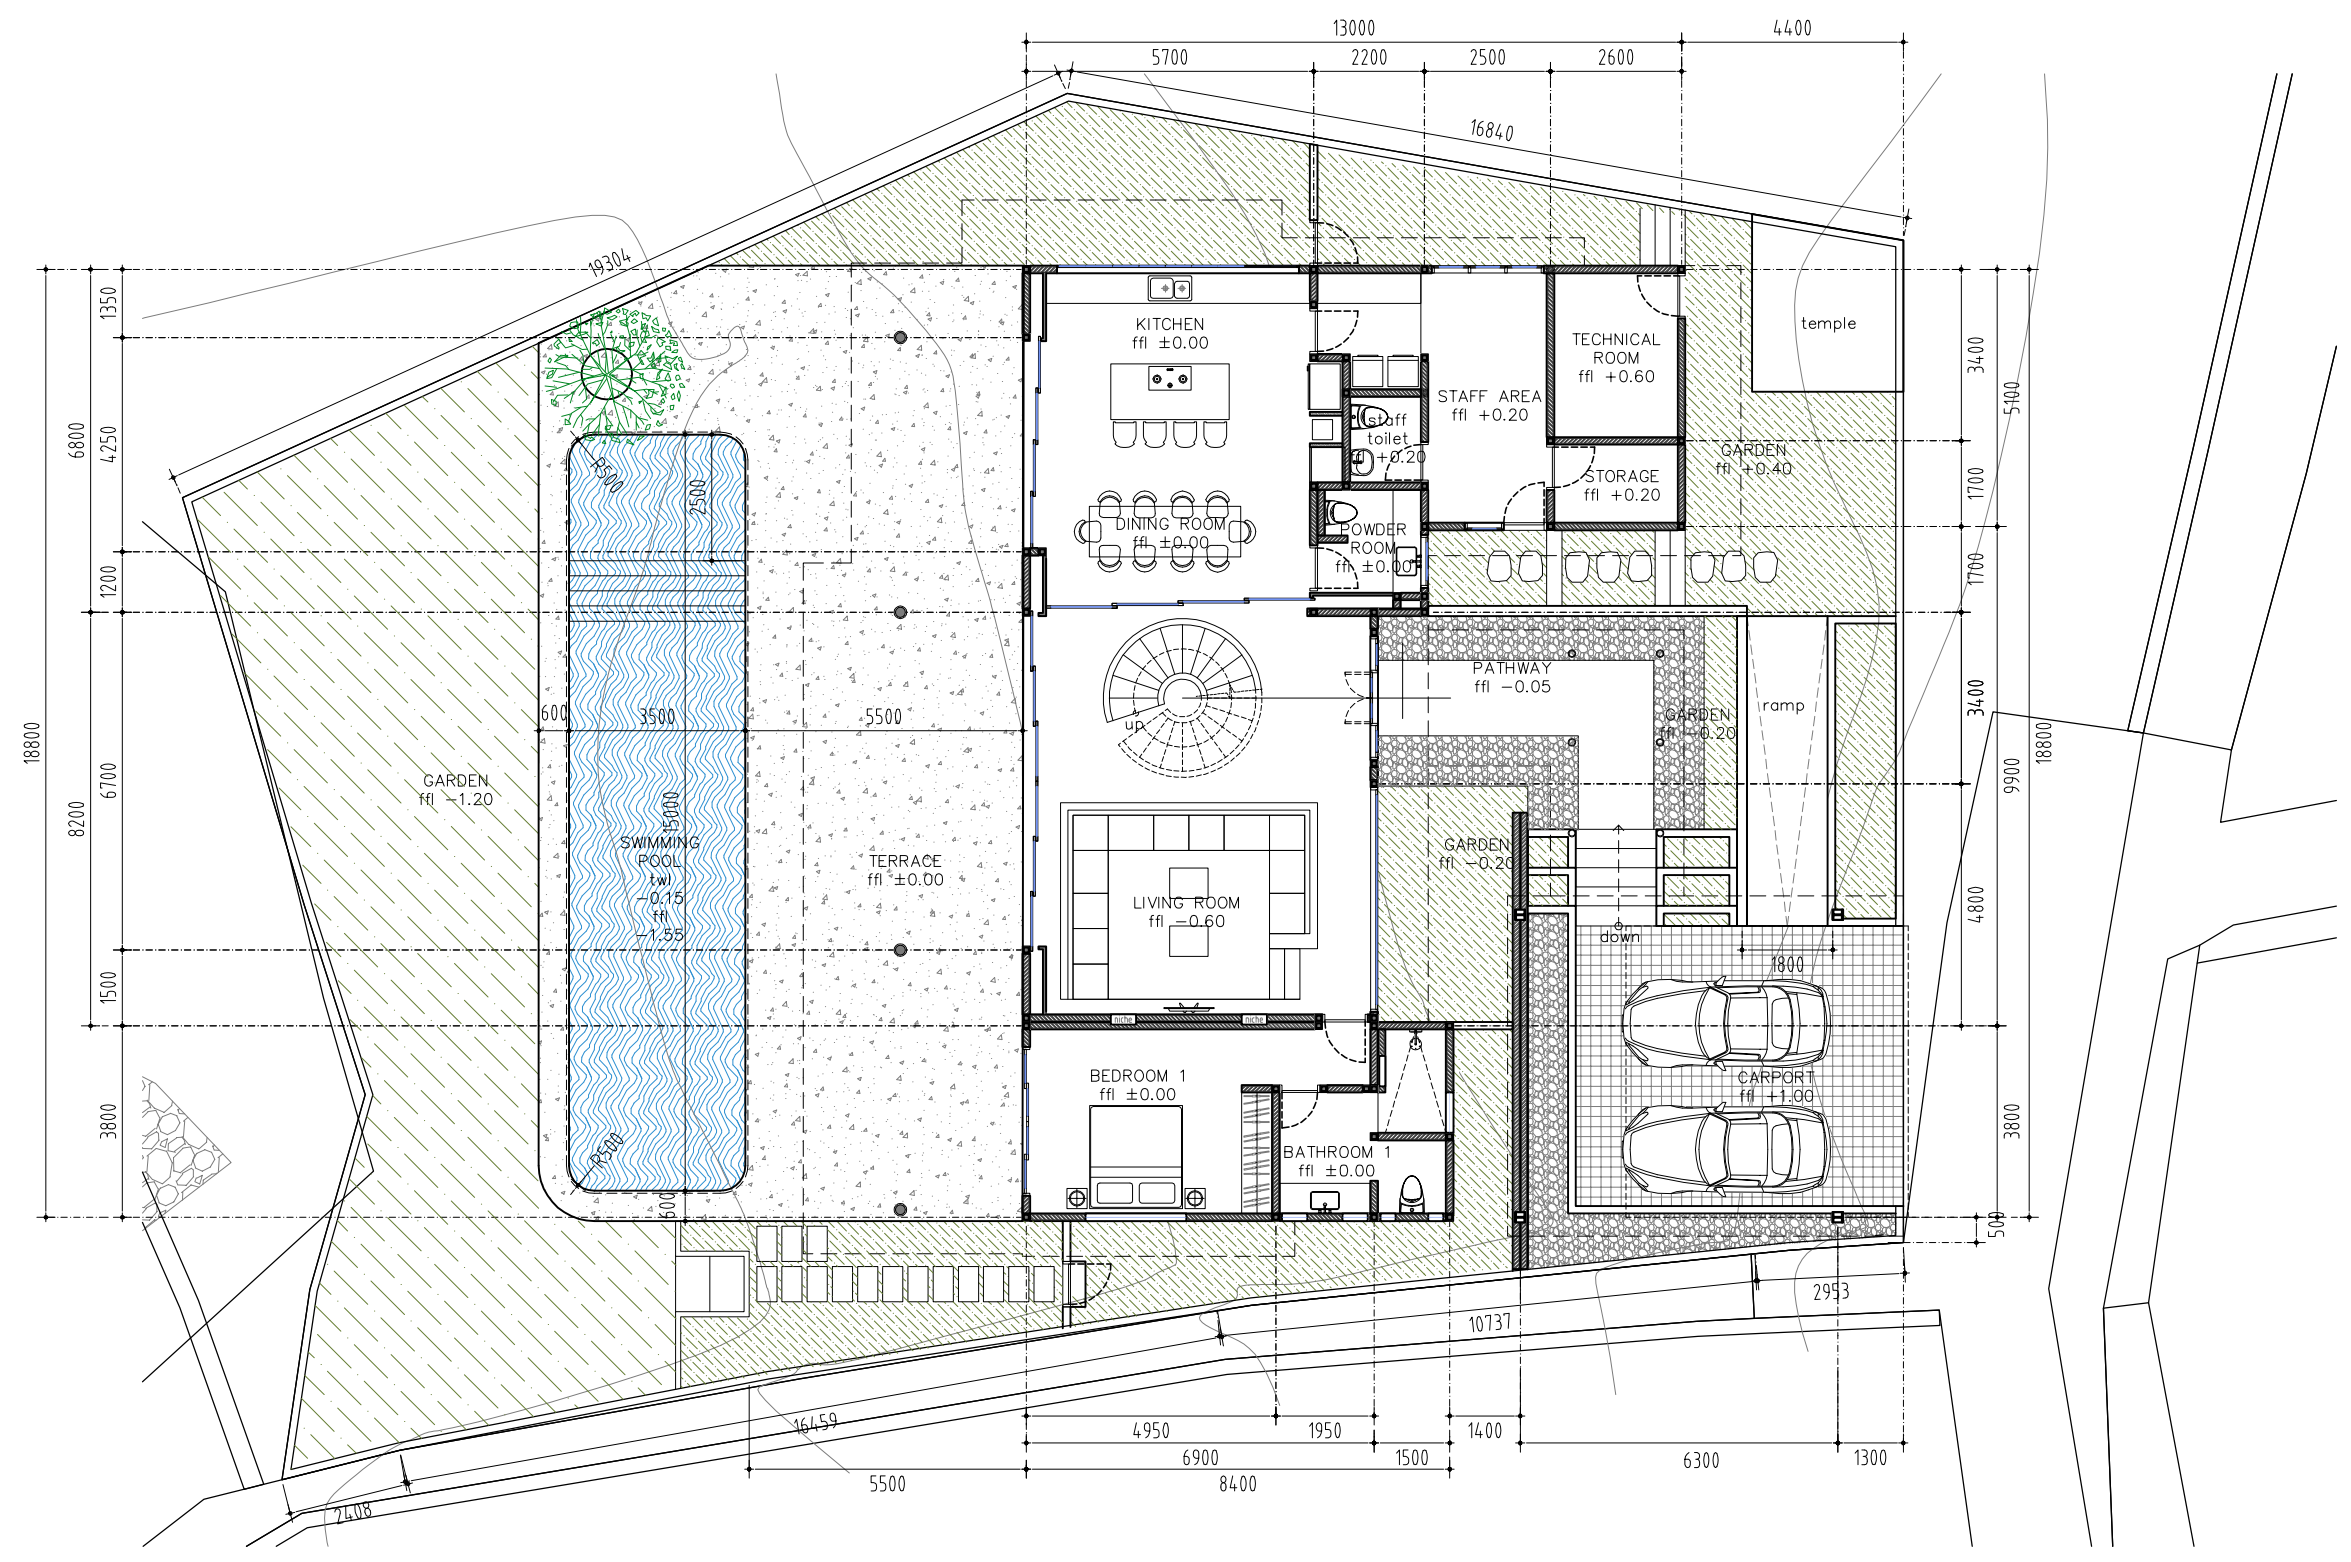



GROUND FLOOR PLAN

Scale 1 : 150

KPP		KENNY PACKO PROJECT	
CLIENT	KENNY PACKO		
LOCATION	PERERENAN		
DRAWING STATUS	CONCEPTUAL DRAWINGS		
REVISION NO.	DATE	DRAWING NO.	
	07 October 2021		



NOTE: ALL STRUCTURAL ITEMS (FOOTING, BEAMS, ROOF STRUCTURES) MUST BE REFERRED TO ENGINEER SPECIFICATION ONLY. ANY DIFFERENCES IN MEASUREMENT ON SITE HAVE TO BE REPORTED DIRECTLY TO PROJECT MANAGER

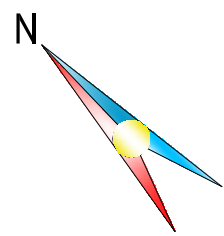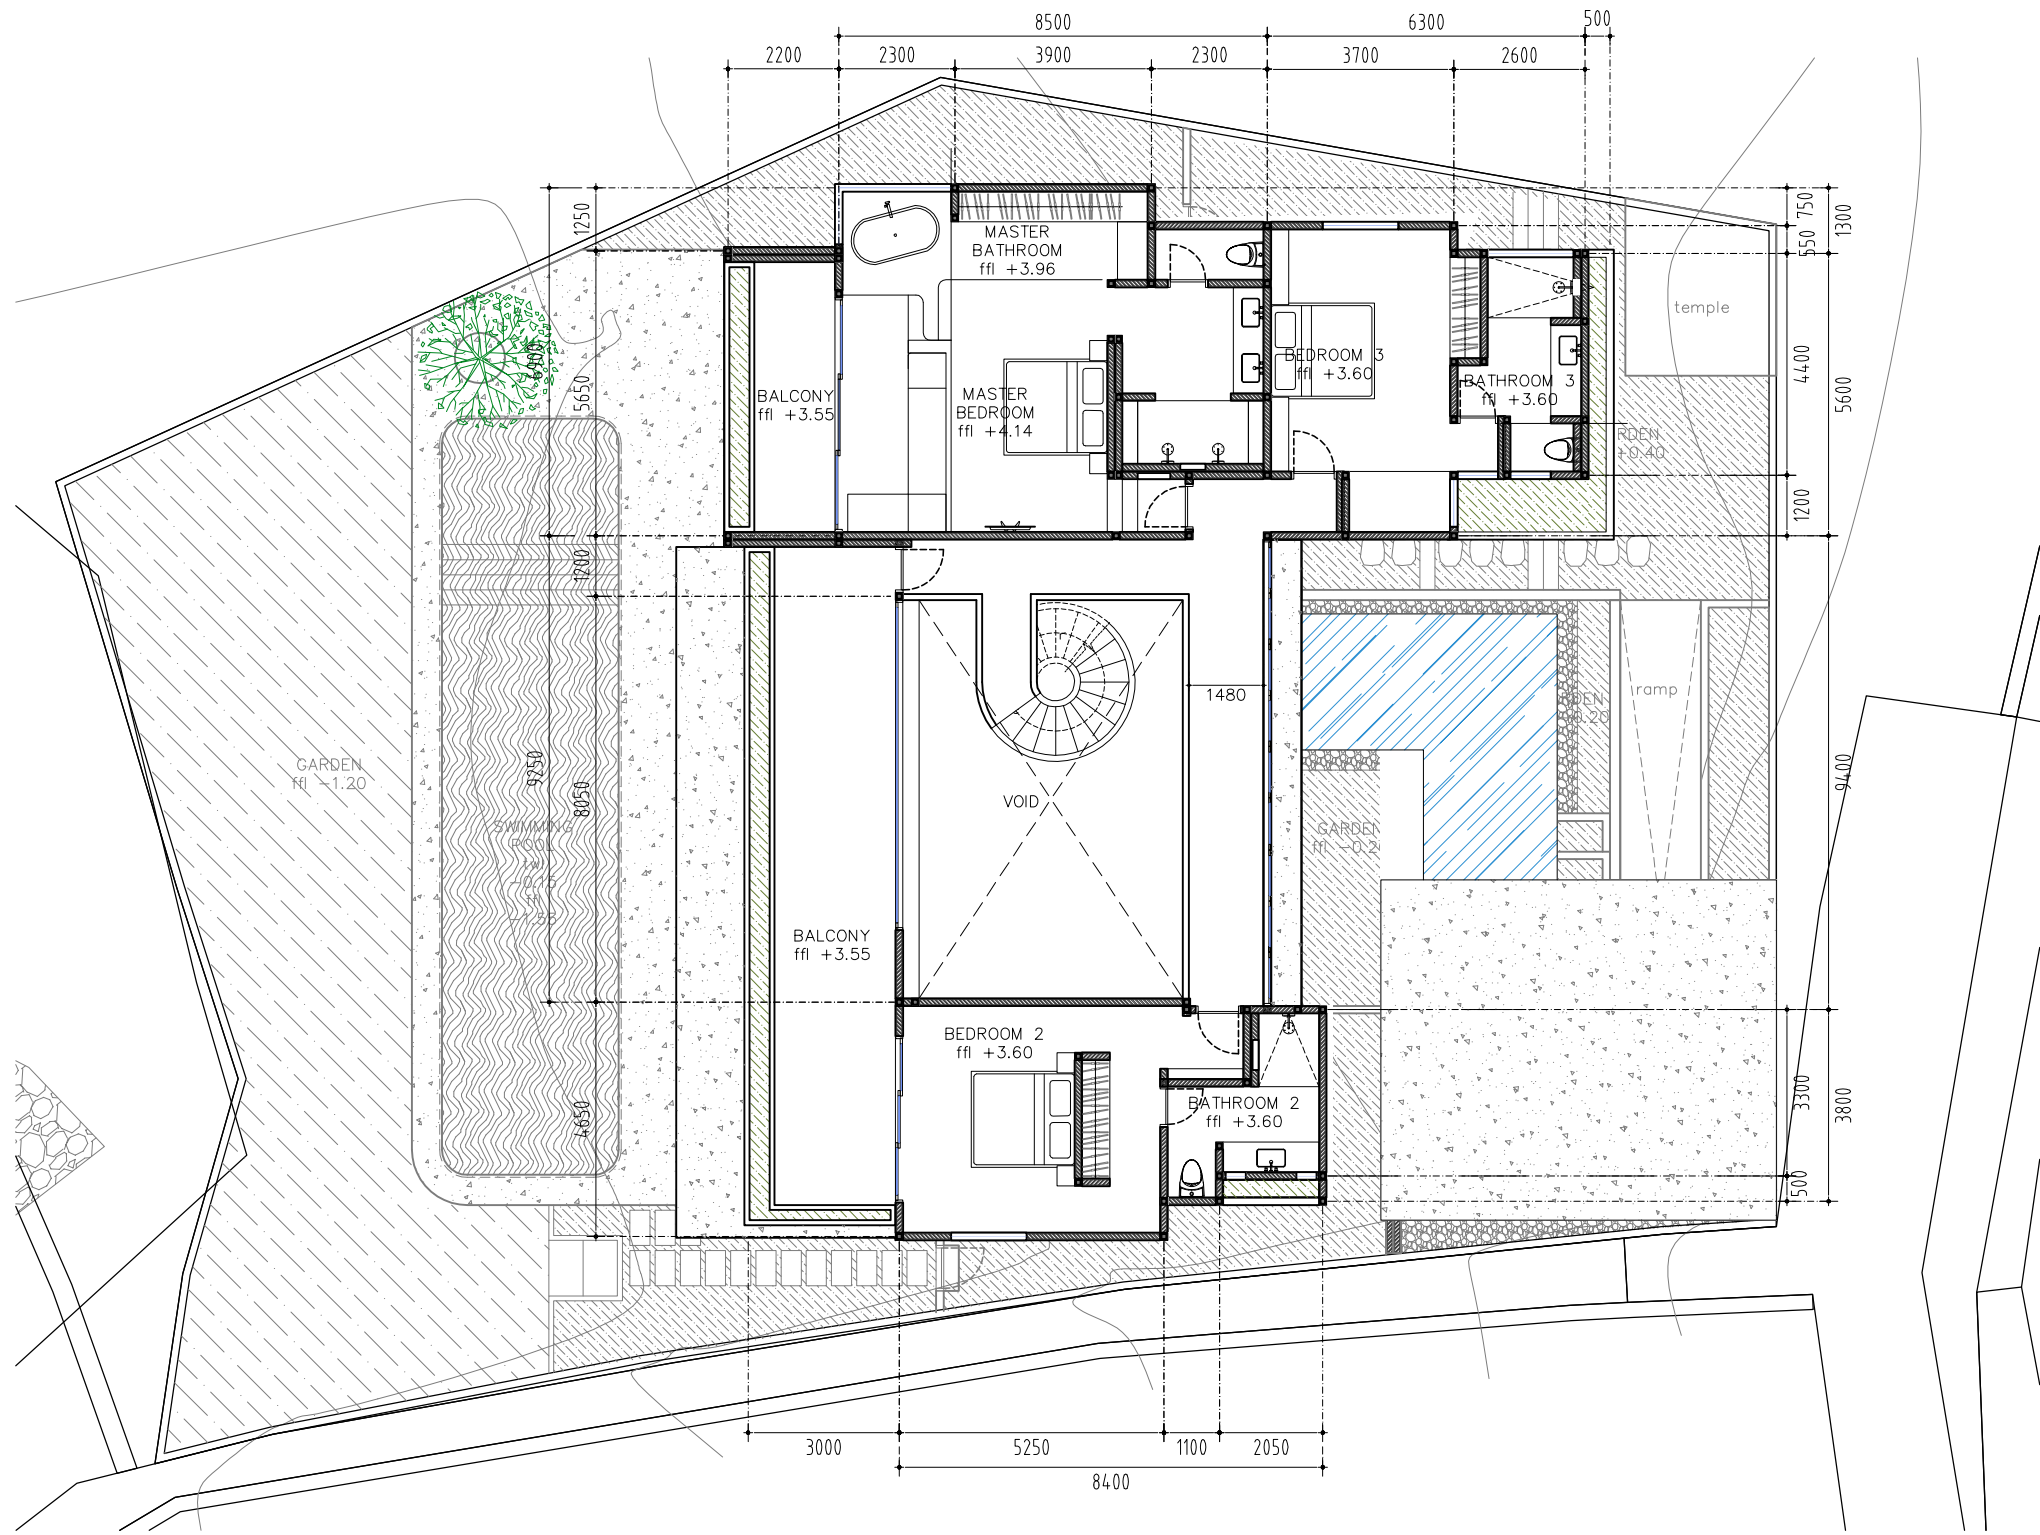

1st FLOOR PLAN

Scale 1 : 150

KPP		KENNY PACKO PROJECT	
CLIENT	KENNY PACKO		
LOCATION	PERERENAN		
DRAWING STATUS	CONCEPTUAL DRAWINGS		
REVISION NO.	DATE	DRAWING NO.	
	07 October 2021		

